
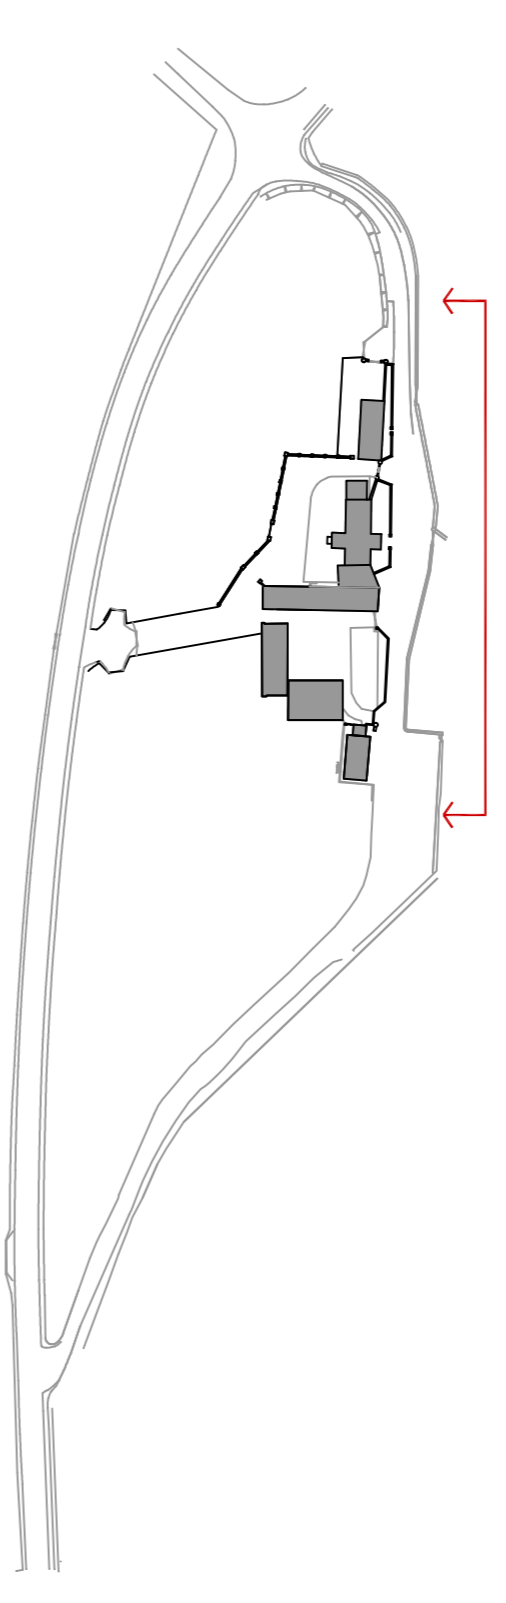



PAC ref:- 2014/A0141  
Illustrative Elevations

**MANOR**  
**ARCHITECTS**  
Architecture / Planning / Conservation

**EXISTING WEST ELEVATION**

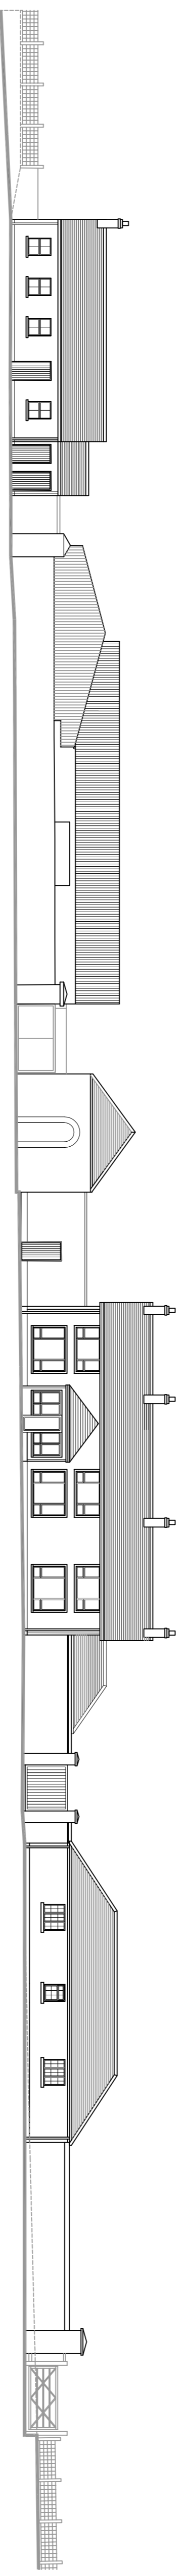

**PROPOSED WEST ELEVATION**

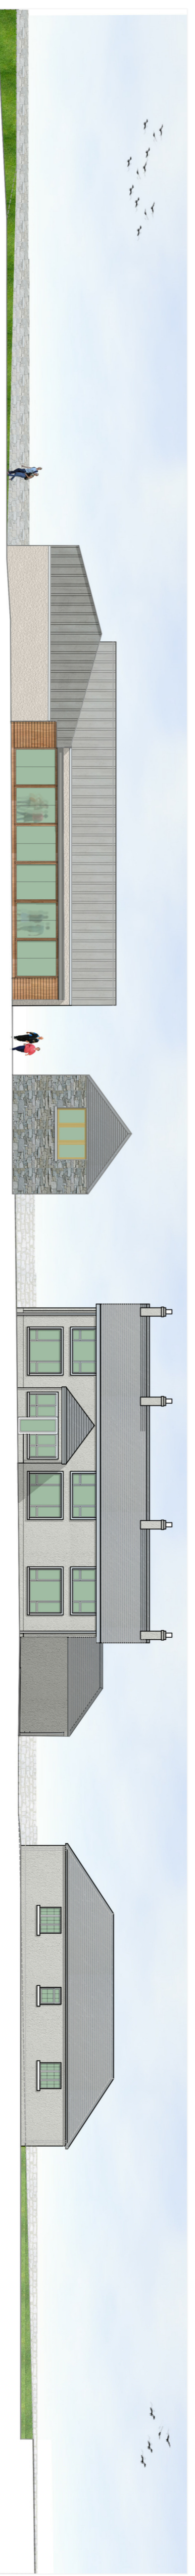

DRAWING NUMBER: IE01  
SCALE: 1-200  
DATE: 30/03/15